




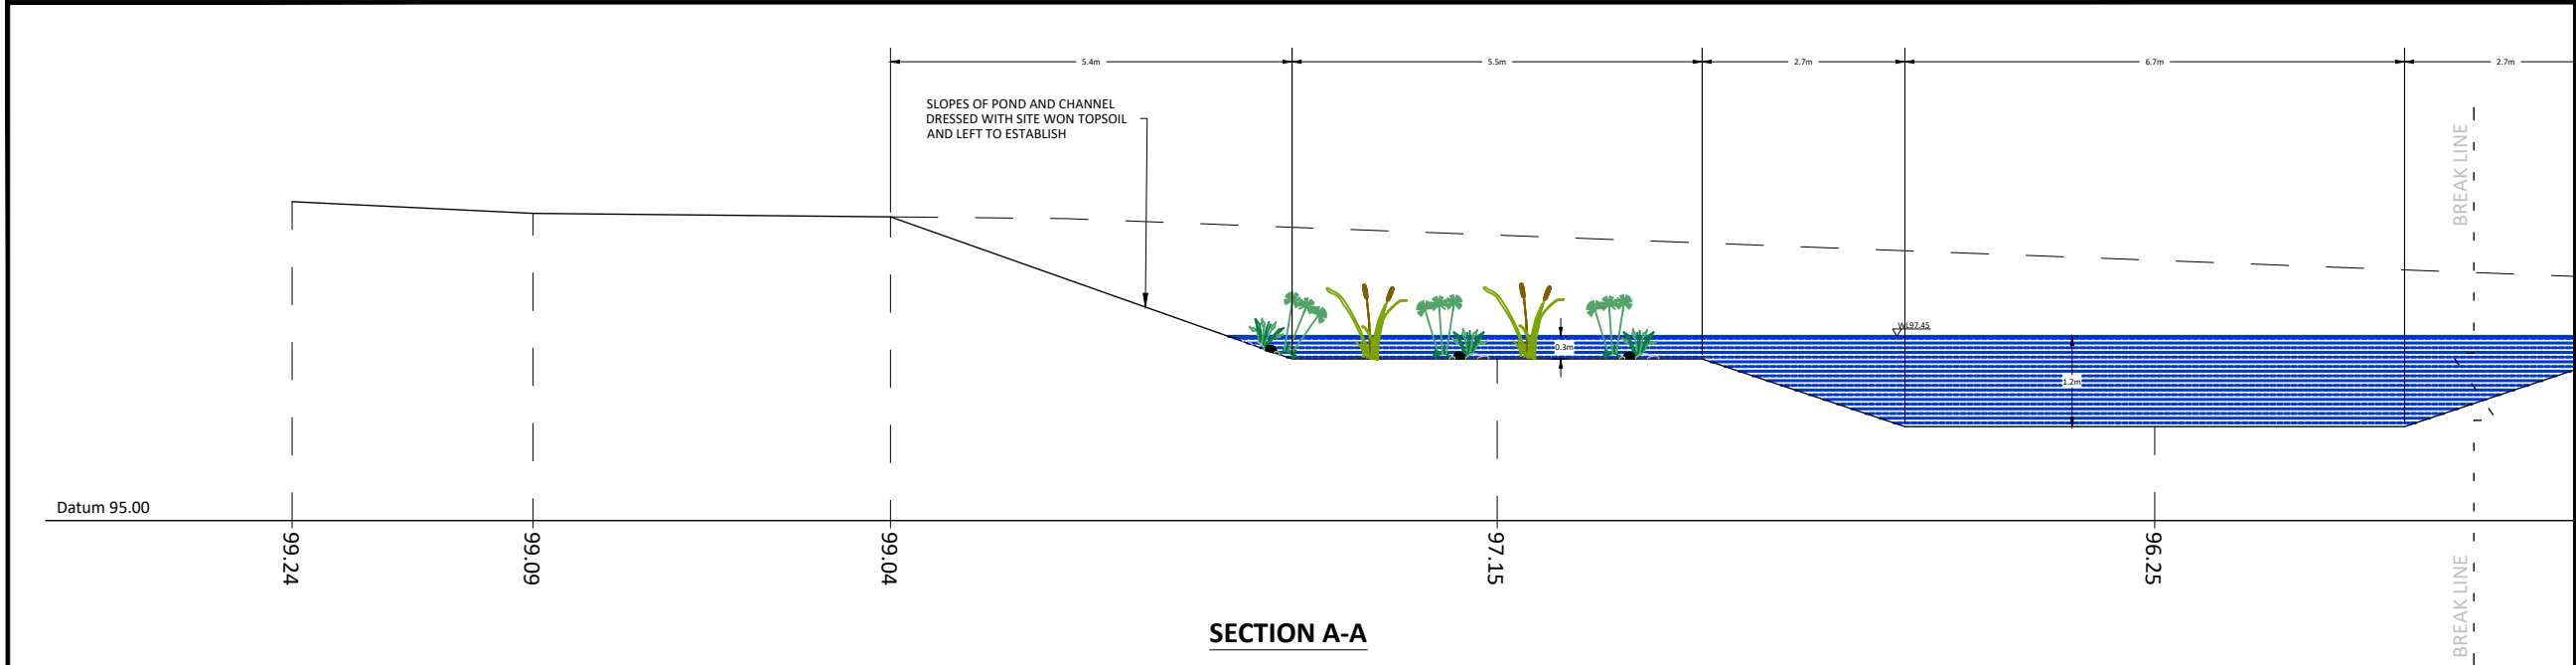

SECTION A-A

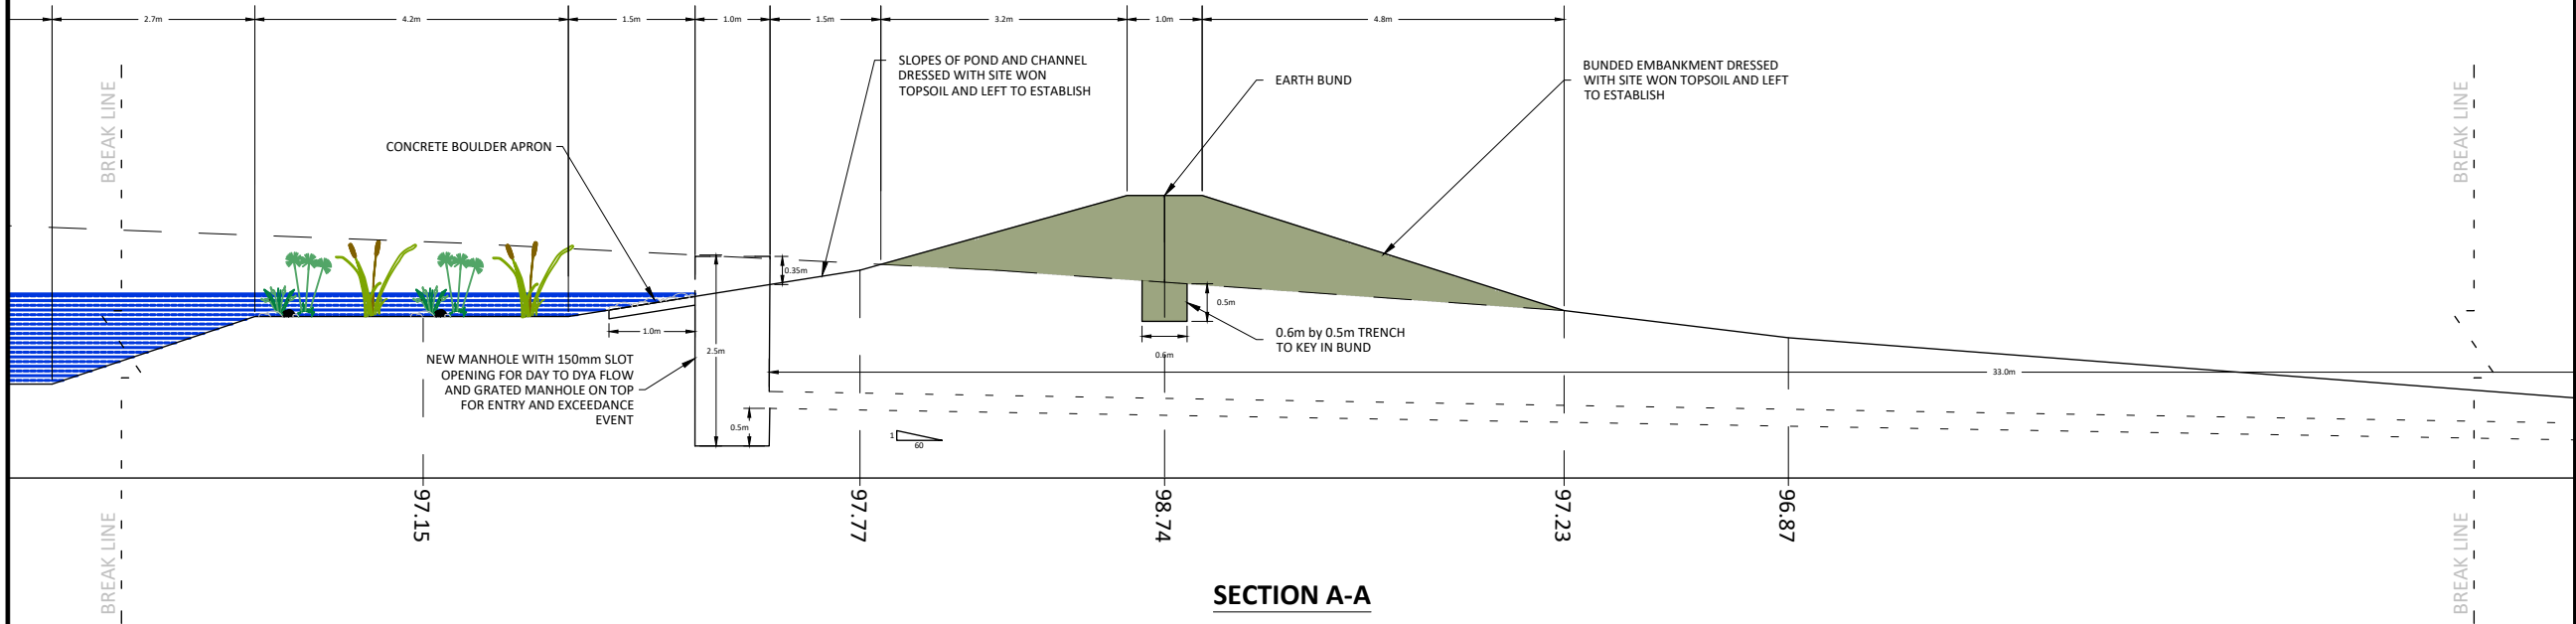

SECTION A-A

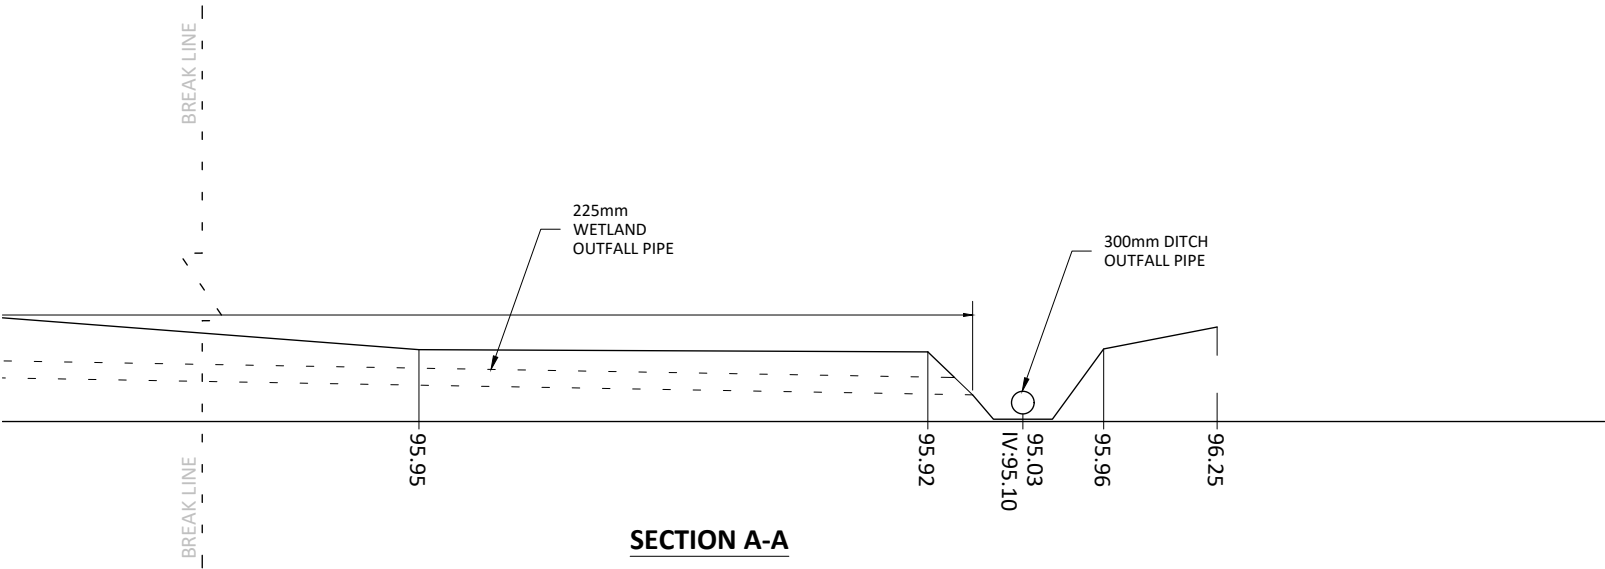

SECTION A-A

- NOTES:
1. Do not scale from this drawing.
 2. Any errors or omissions to be brought to the engineers attention immediately found.
 3. All dimensions are in meters unless otherwise shown.

LEGEND:



PROJECT	Flood Alleviation Scheme		
TITLE	Location Plan		
CLIENT	River Lark Catchment Partnership		
SITE	Hawstead Green		
GRID REF.	TL 86425 58646		



Aquamaintain
Green fisheries management

www.Aquamaintain.co.uk
Lake View Fishery, Old Hollow, Worth, Crawley, RH10 4TA

This drawing is the property of Aquamaintain Ltd. It must not be used or reproduced without written consent. Do not scale. If in doubt, ask.

DRAWING NO	AQMEA-SG-4312-101		
DRAWN	M.Shorey	11/01/2026	
APPROVED	J.Anderson	12/01/2026	
REVISION	02	SCALE	1:100
SIZE	A3	SHEET	2/3