




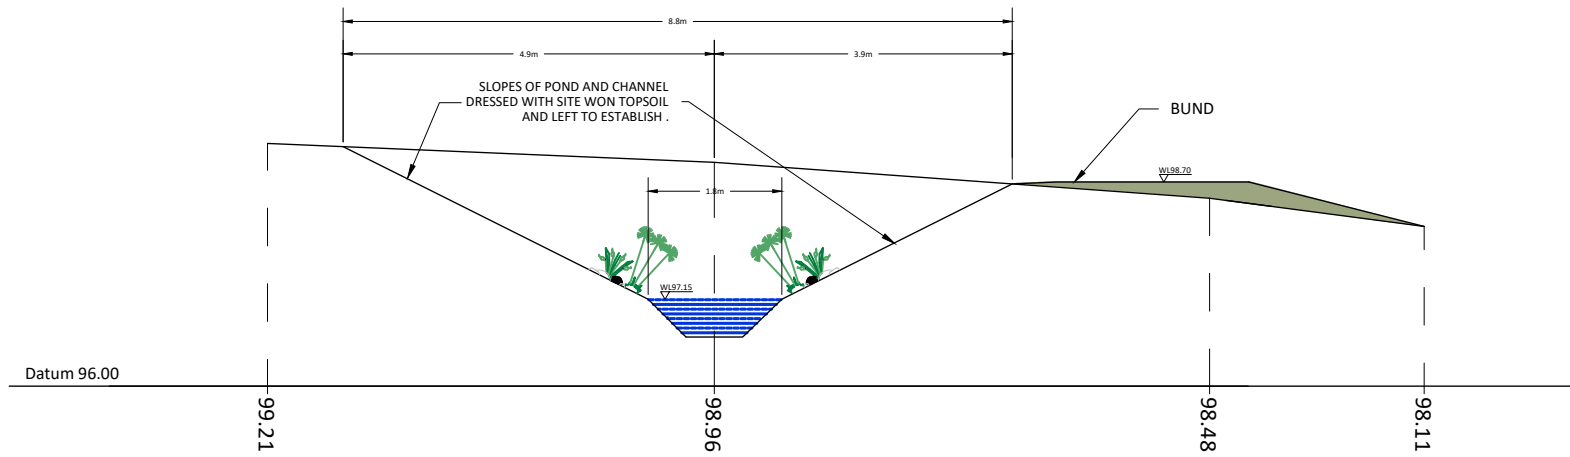


SECTION B-B
SCALE: 1:100

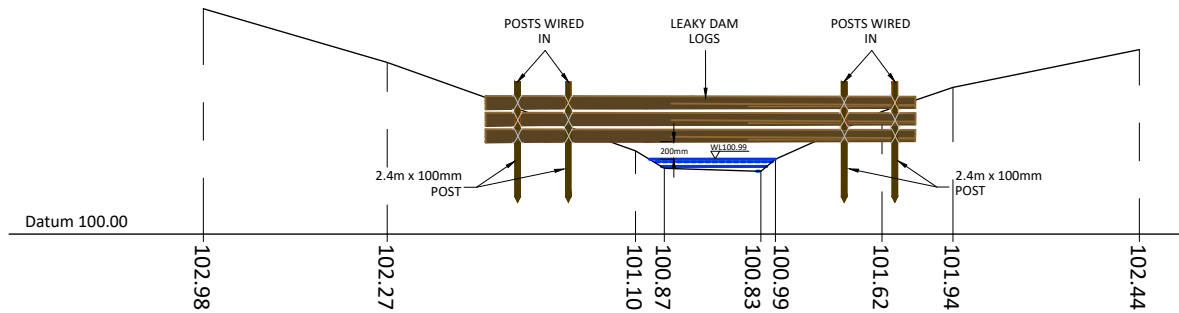


SECTION C-C - LEAKY DAM
SCALE: 1:100

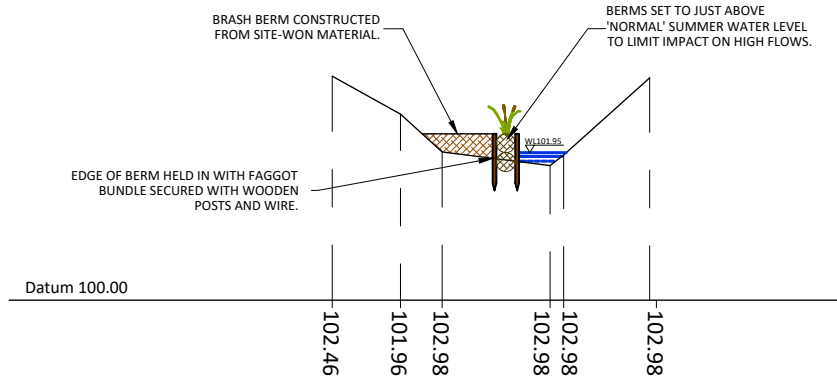


SECTION D-D
SCALE: 1:100

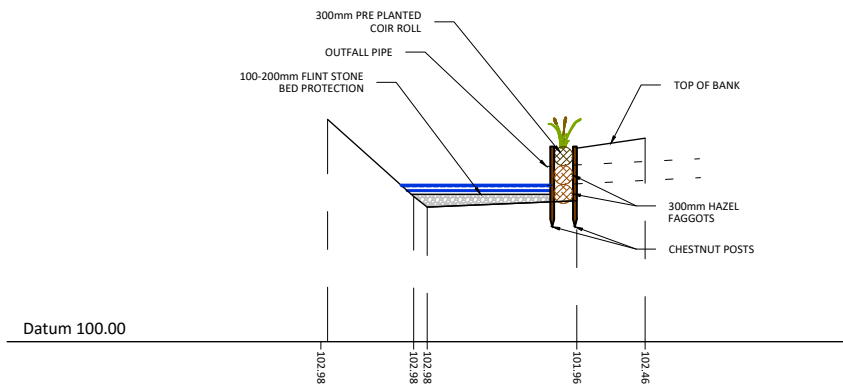

SECTION E-E
SCALE: 1:100

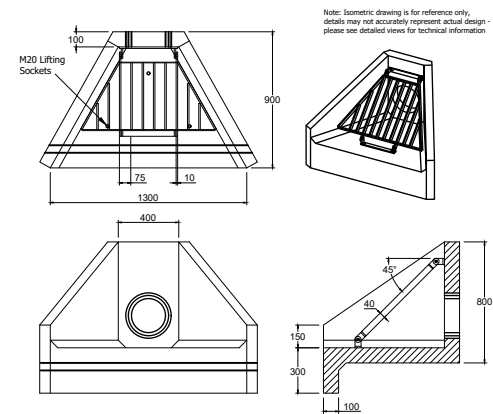


HEADWALL AND TRASH
SCREEN DETAILS
SCALE: 1:50

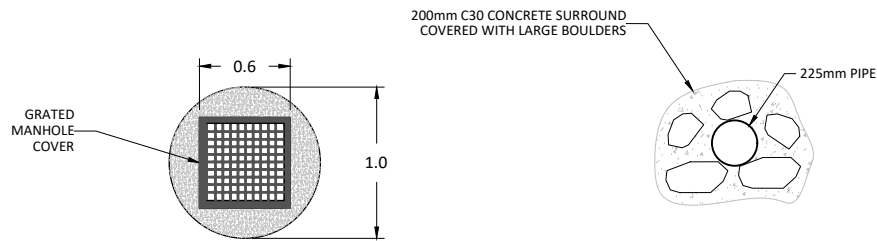

MANHOLE PLAN
SCALE: 1:50

TYPICAL 225mm STONE
BOULDER HEADWALL DETAIL
SCALE: 1:50

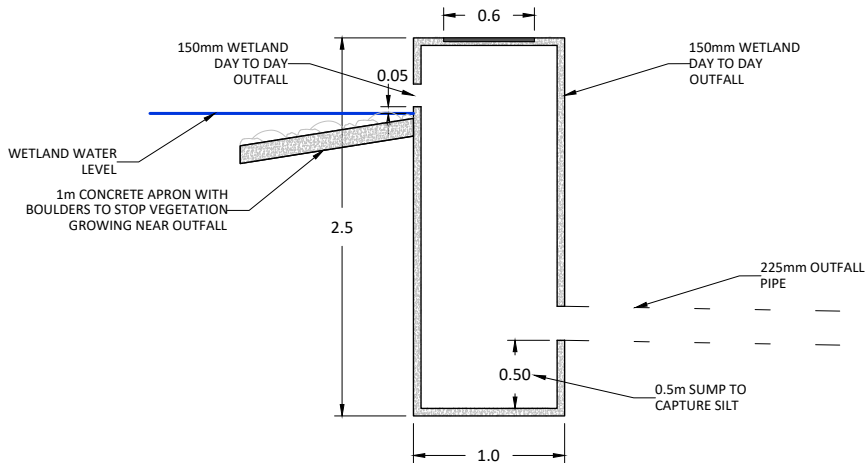

MANHOLE SECTION
SCALE: 1:50

NOTES:

1. Do not scale from this drawing.
2. Any errors or omissions to be brought to the engineers attention immediately found.
3. All dimensions are in meters unless otherwise shown.

LEGEND:



PROJECT	Flood Alleviation Scheme		
TITLE	Location Plan		
CLIENT	River Lark Catchment Partnership		
SITE	Hawstead Green		
GRID REF.	TL 86425 58646		



www.Aquamaintain.co.uk
Lake View Fishery, Old Hollow, Worth, Crawley, RH10 4TA
This drawing is the property of Aquamaintain Ltd. It must not be used or reproduced without written consent. Do not scale. If in doubt, ask.

DRAWING NO	AQMEA-SG-4312-102		
DRAWN	M.Shorey	11/01/2026	
APPROVED	J.Anderson	12/01/2026	
REVISION	02	SCALE	AS SHOWN
SIZE	A3	SHEET	3/3